


SYMBOL LEGEND

| | |
|------------------|----------------------|
| ROOM NAME | ROOM NAME AND NUMBER |
| (101) | DOOR TAG |
| A | WALL TYPE TAG |
| ⊕ | WINDOW TAG |
| ⊞ | ELEMENT TAG |
| Name Elevation | LEVEL TAG |
| ⊕ | SECTION TAG |
| — | NEW WALL |
| — | EXISTING WALL |
| - - - | DEMOLISHED WALL |
| — — — | 1 HR. RATED WALL |
| — — — | 2 HR. RATED WALL |

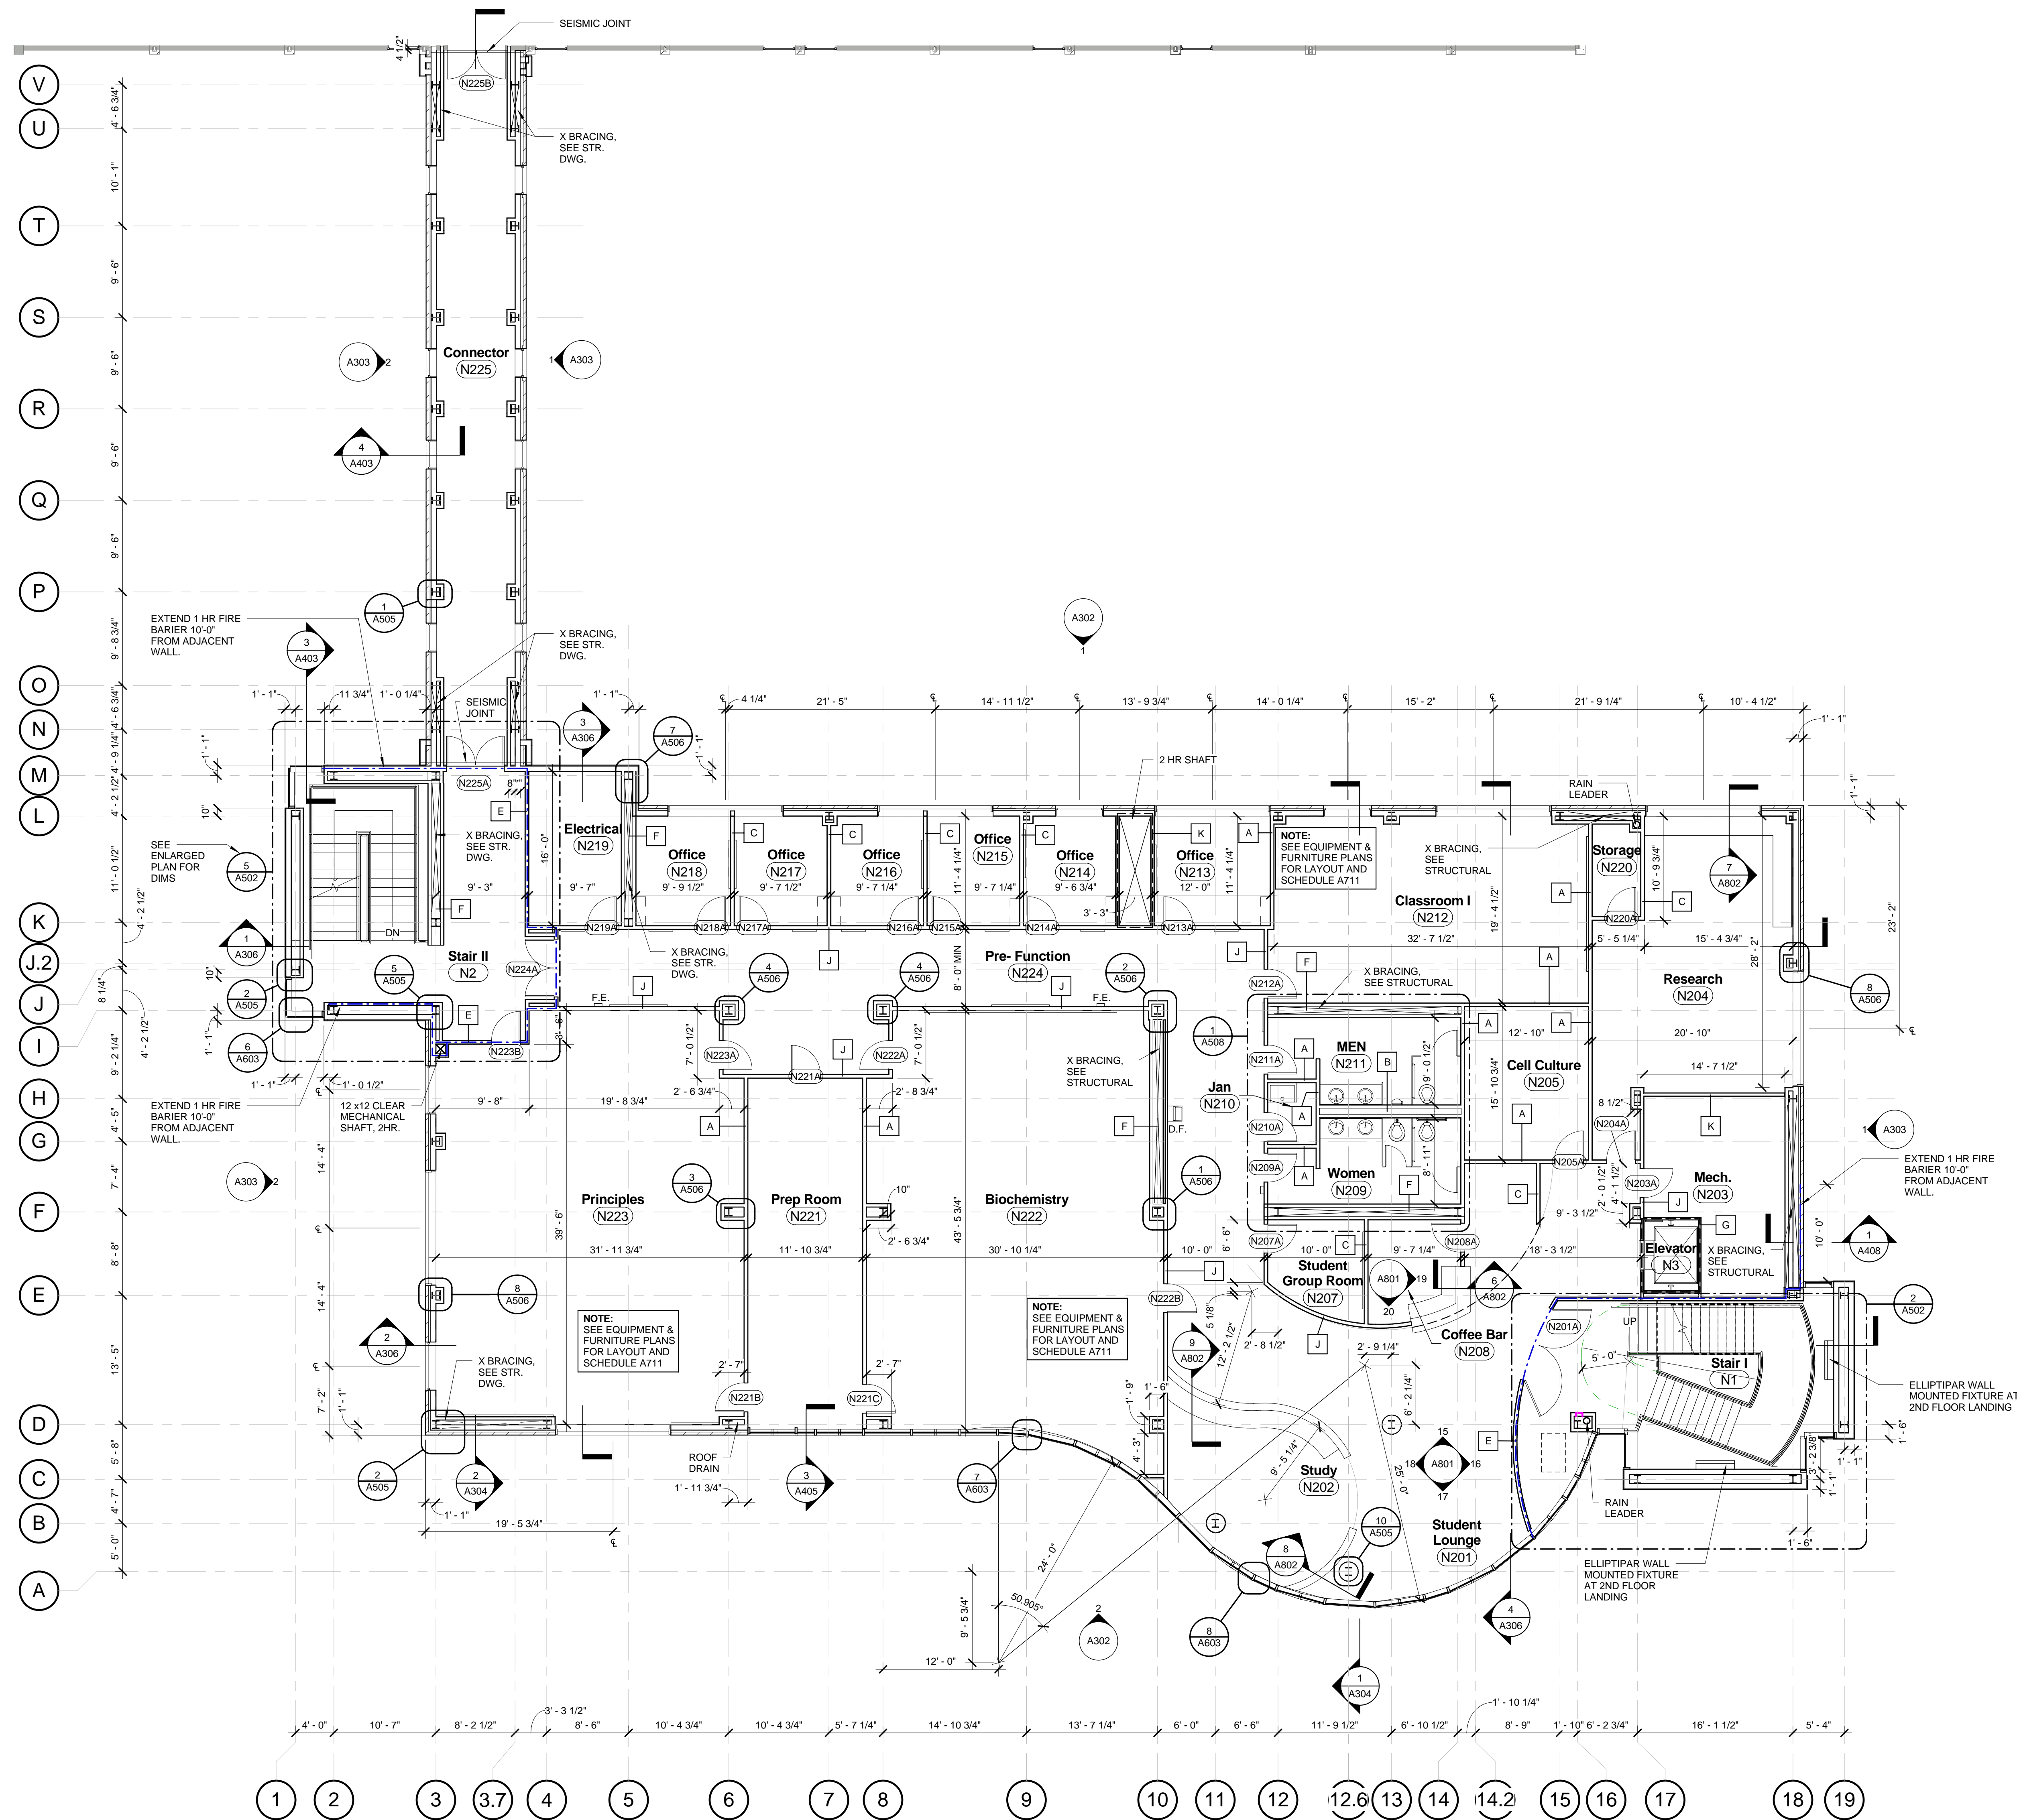

| Revision Schedule | | |
|-------------------|------|-------------|
| Number | Date | Description |
| | | |

1 ARCHITECTURAL FLOOR PLAN - NEW BLDG. SECOND FLOOR
1/8" = 1'-0"

CBU SCIENCE CENTER
650 E. Pkwy S.
Memphis, TN

ARCHITECTURAL FLOOR PLAN - SECOND FLOOR

| | | |
|----------|-----------|----------------|
| DRAWN | CHECKED | PROJECT NUMBER |
| AW | BF | 06043 |
| DATE | SHEET NO. | |
| 06/04/07 | A203.N | |