


SYMBOL LEGEND

ROOM NAME	ROOM NAME AND NUMBER
(101)	DOOR TAG
[A]	WALL TYPE TAG
(A)	WINDOW TAG
[A]	ELEMENT TAG
Name Elevation	LEVEL TAG
(1 A101)	SECTION TAG
[Solid Line]	NEW WALL
[Dashed Line]	EXISTING WALL
[Dotted Line]	DEMOLISHED WALL
[Blue Dashed Line]	1 HR. RATED WALL
[Red Dashed Line]	2 HR. RATED WALL

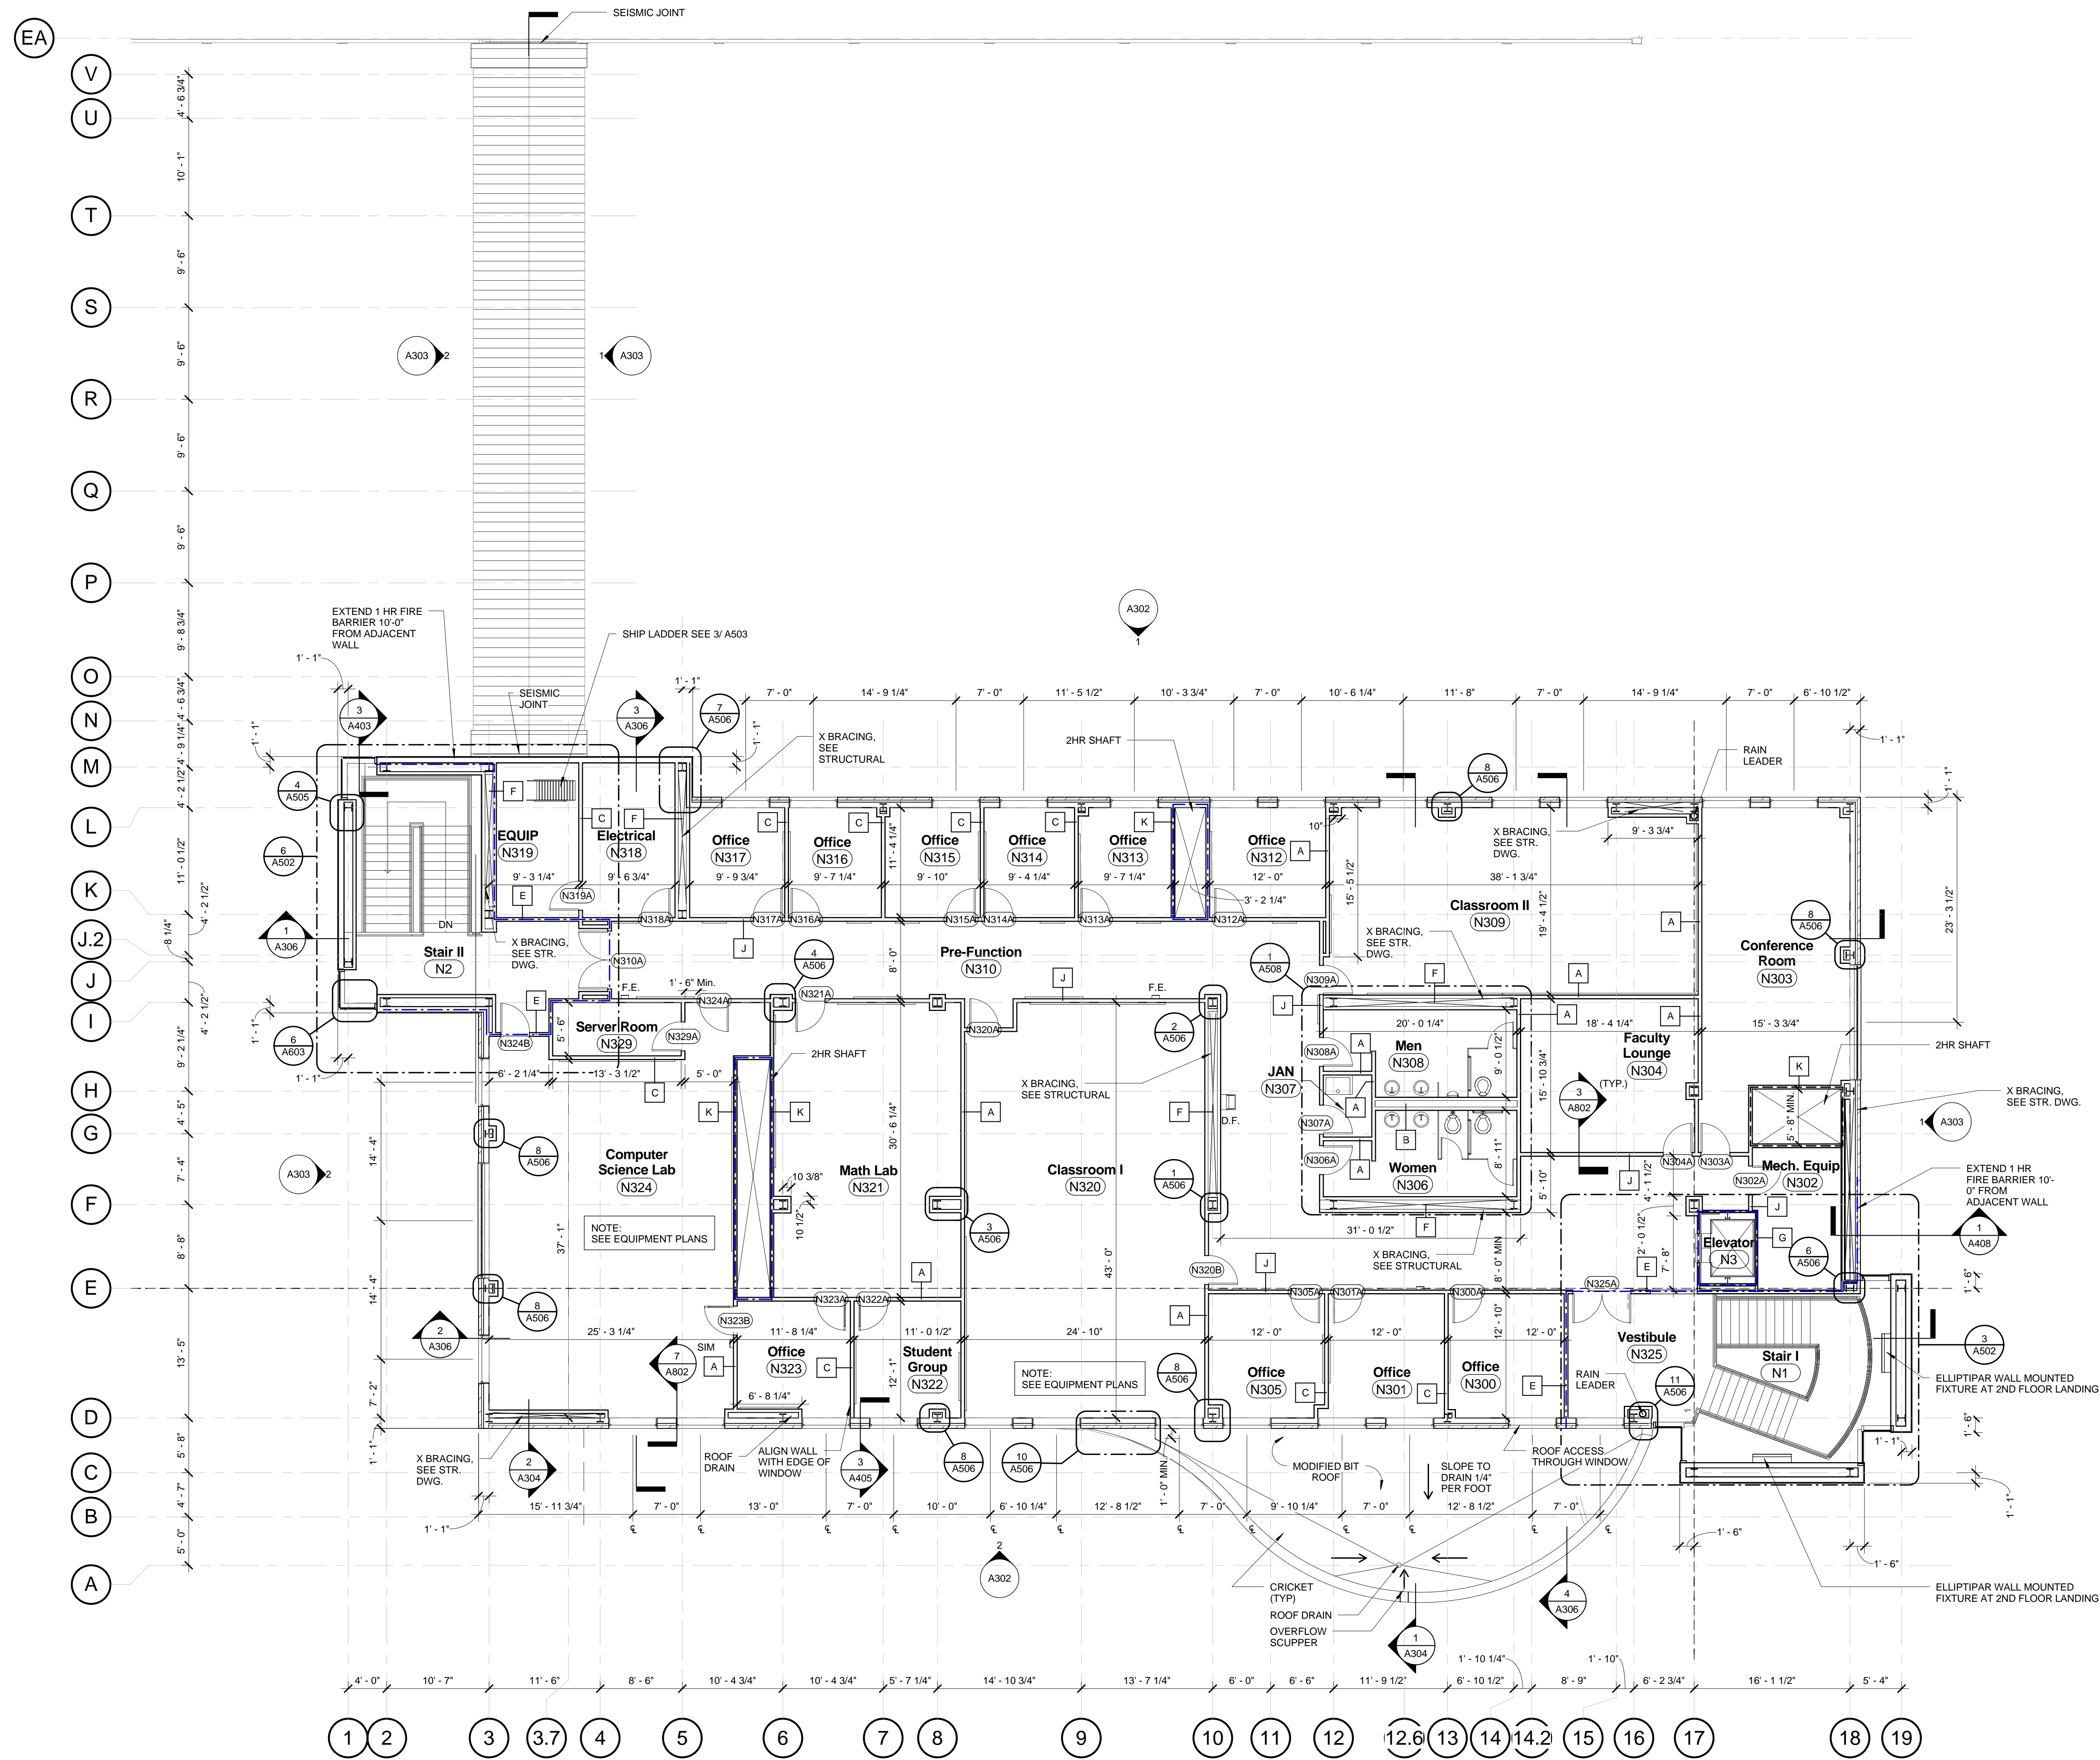

Revision Schedule		
Number	Date	Description

4 ARCHITECTURAL FLOOR PLAN - NEW BLDG. THIRD FLOOR
1/8" = 1'-0"

CBU SCIENCE CENTER
650 E. Pkwy S.
Memphis, TN

SHEET TITLE		SCALE
ARCHITECTURAL FLOOR PLAN - NEW BLDG. THIRD FLOOR		
DRAWN	CHECKED	PROJECT NUMBER
Author	BF	06043
DATE	06/04/07	SHEET NO.
		A204.N
© 2007 ASKEW NIXON FERGUSON ARCHITECTS INC.		