


SYMBOL LEGEND

ROOM NAME	ROOM NAME AND NUMBER
(101)	ROOM NAME AND NUMBER
(101)	DOOR TAG
A	WALL TYPE TAG
△	WINDOW TAG
A	ELEMENT TAG
Name Elevation	LEVEL TAG
1 A101	SECTION TAG
NEW WALL	NEW WALL
EXISTING WALL	EXISTING WALL
DEMOLISHED WALL	DEMOLISHED WALL
1 HR. RATED WALL	1 HR. RATED WALL
2 HR. RATED WALL	2 HR. RATED WALL

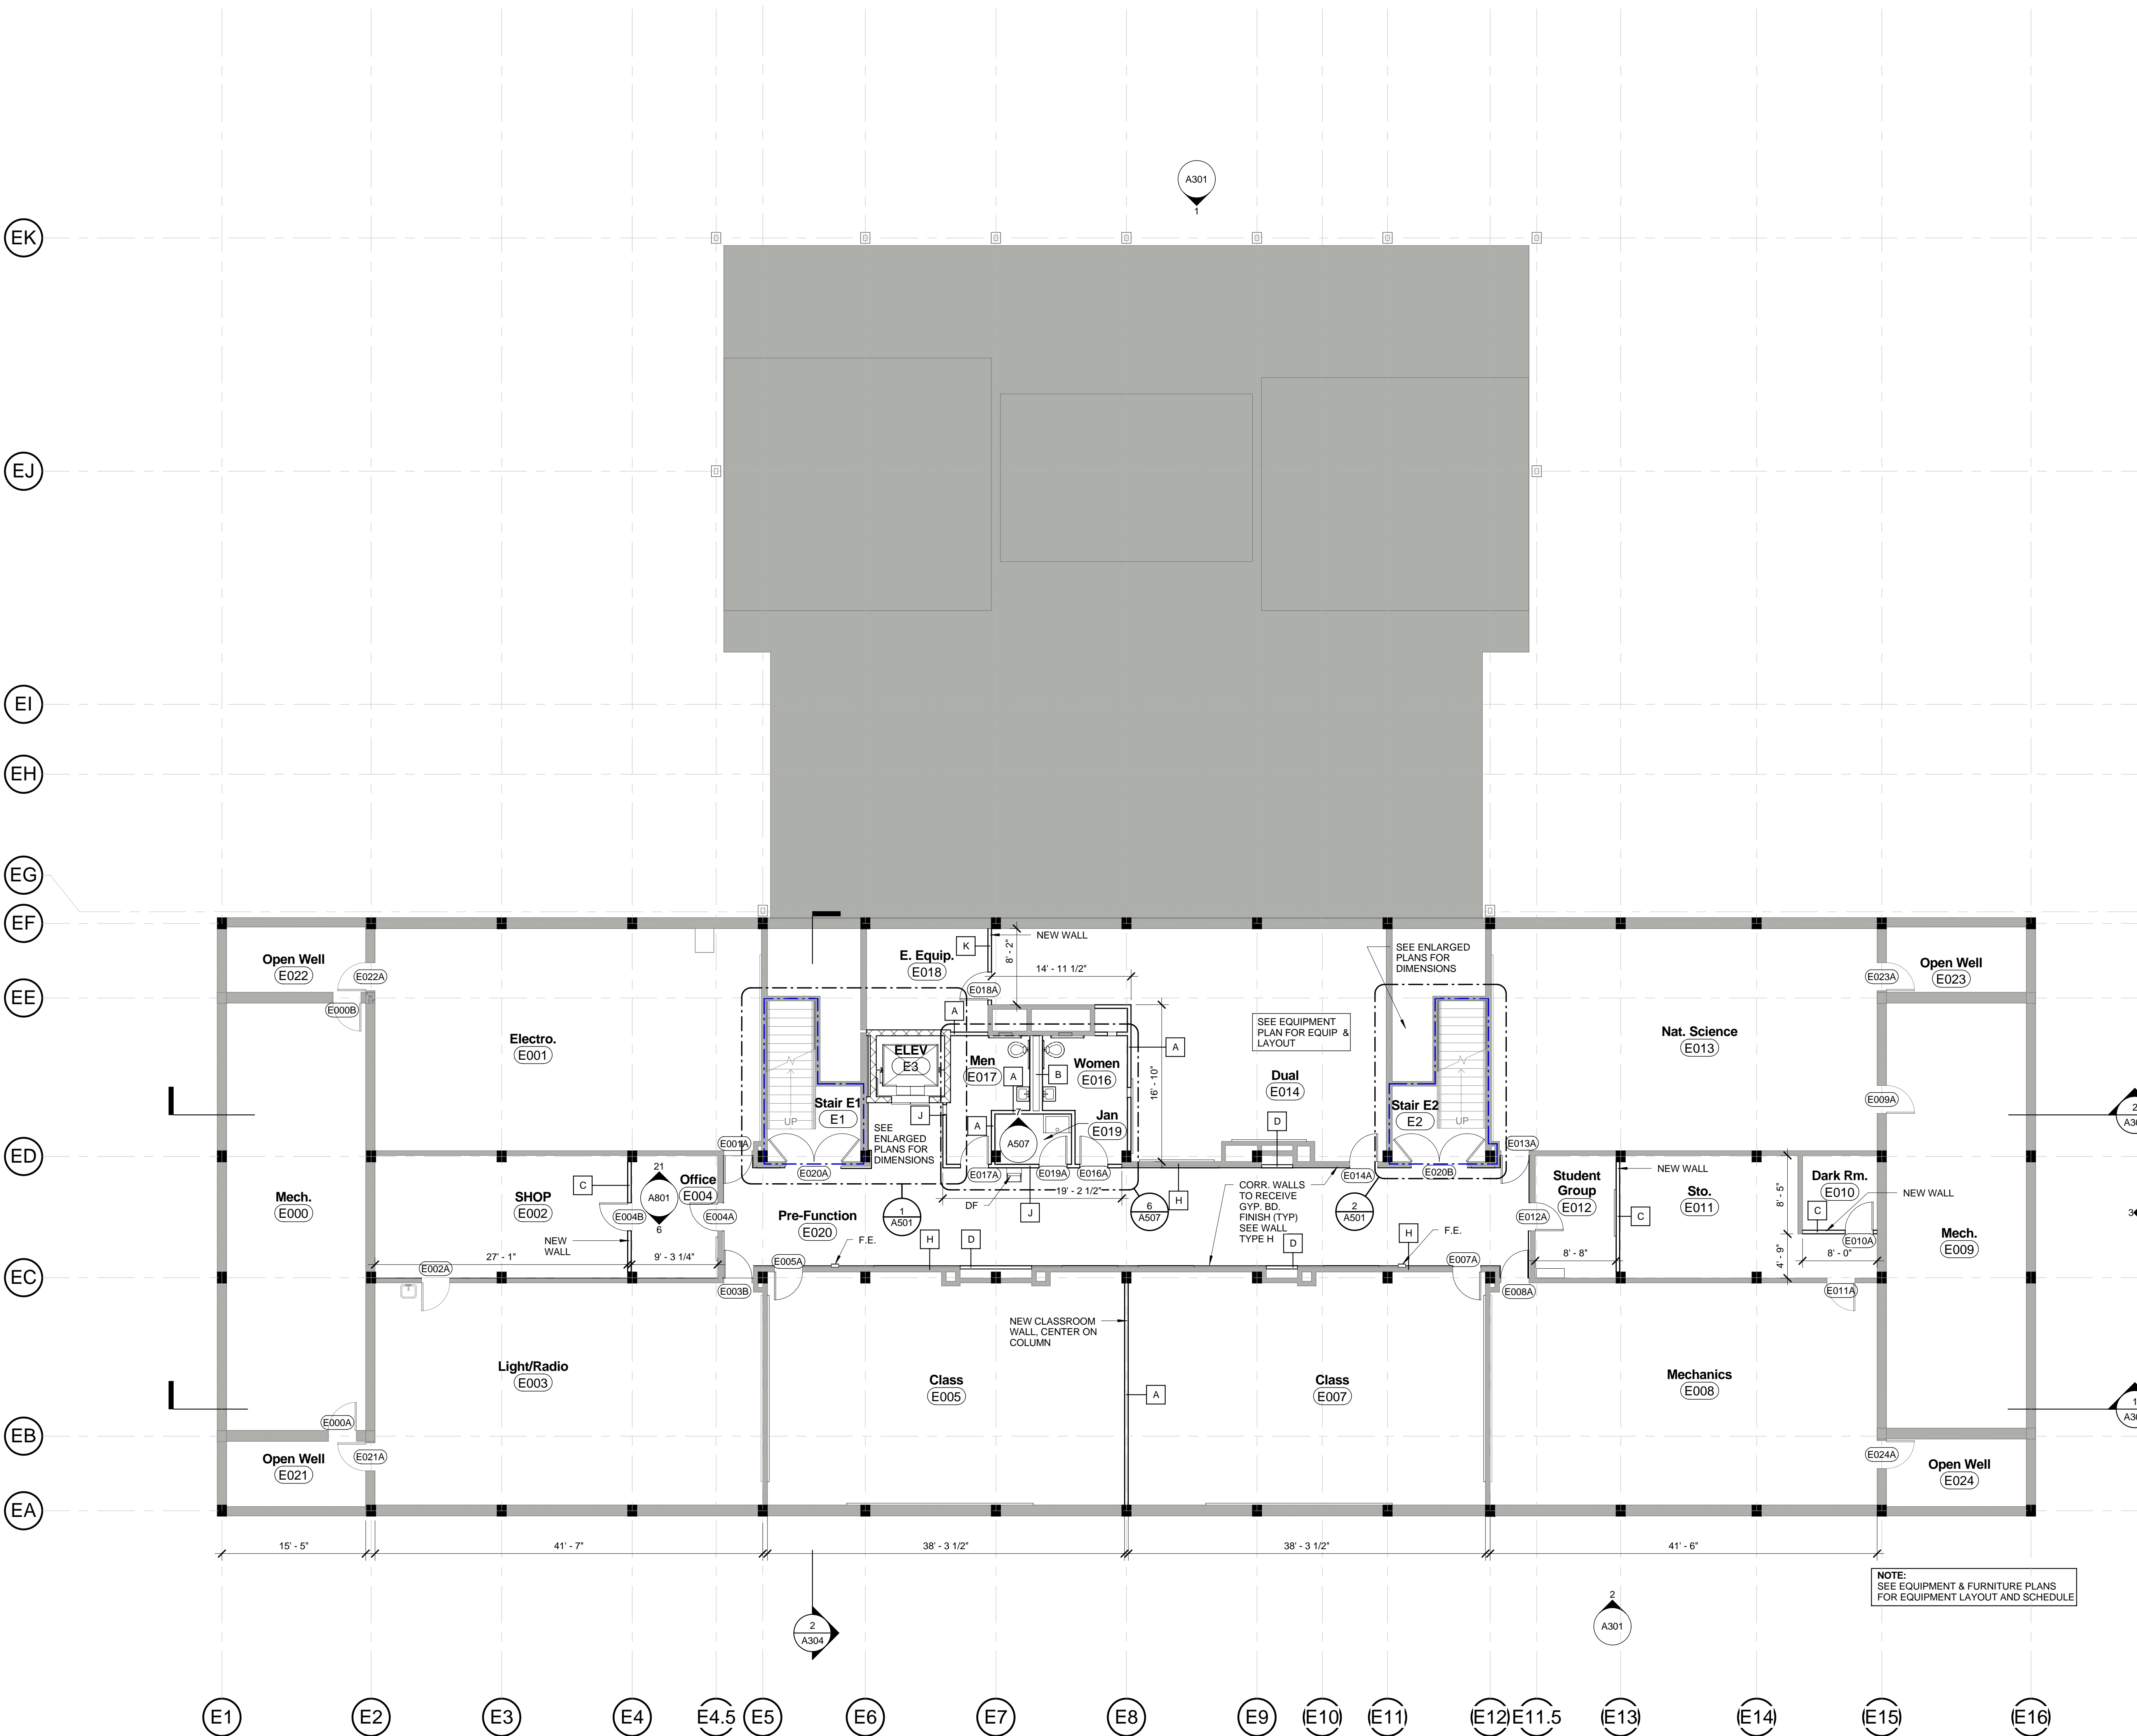

Revision Schedule		
Number	Date	Description

PROJECT NAME

CBU SCIENCE CENTER  
650 E. Pkwy S.  
Memphis, TN

SHEET TITLE  
ARCHITECTURAL  
FLOOR PLAN -  
EXISTING BLDG.  
BASEMENT LEVEL

DRAWN	CHECKED	PROJECT NUMBER
AW	BF	06043
DATE		SHEET NO.
06/04/07		A201.E

© 2007 ASKEW NIXON FERGUSON ARCHITECTS INC.

1 ARCHITECTURAL FLOOR PLAN - EXISTING BLDG. BASEMENT LEVEL  
1/8" = 1'-0"

6/9/2007 7:35:09 PM